



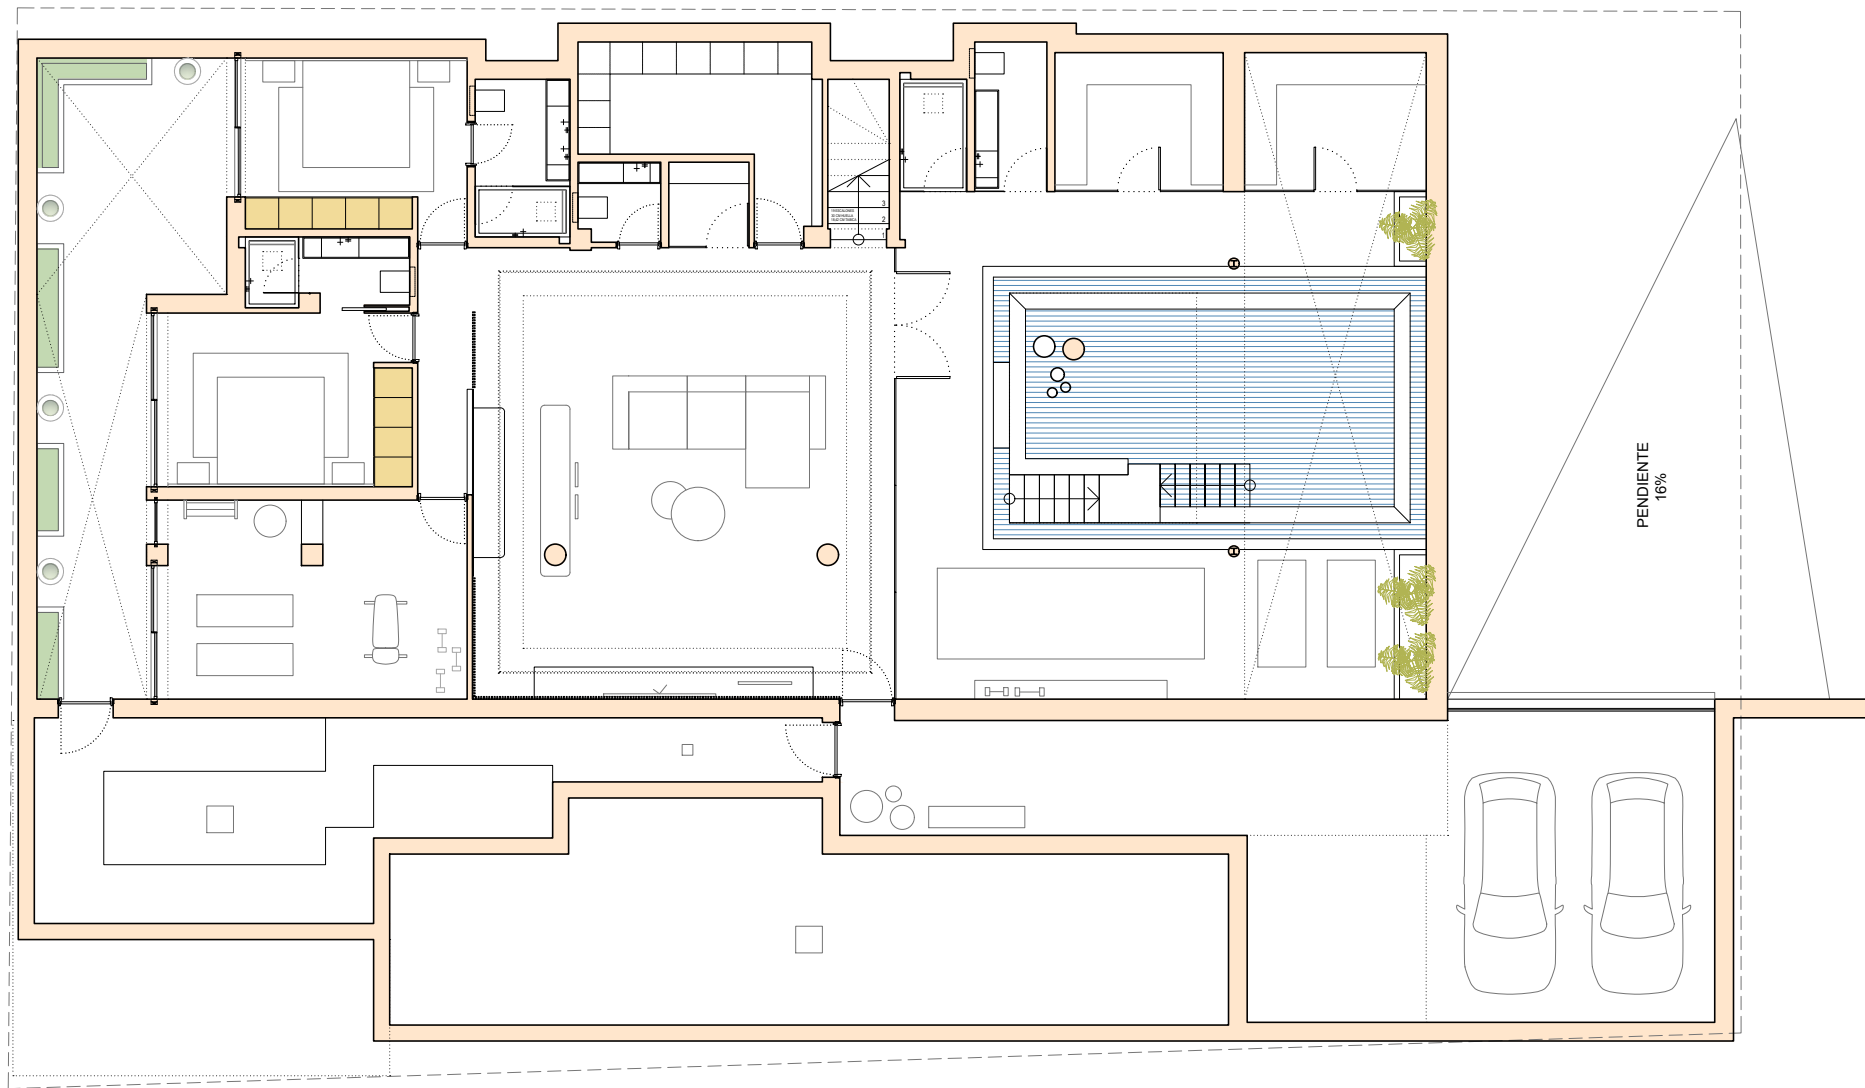

PENDIENTE  
16%


SOTANO  
LOWER LEVEL

0 1 2 3

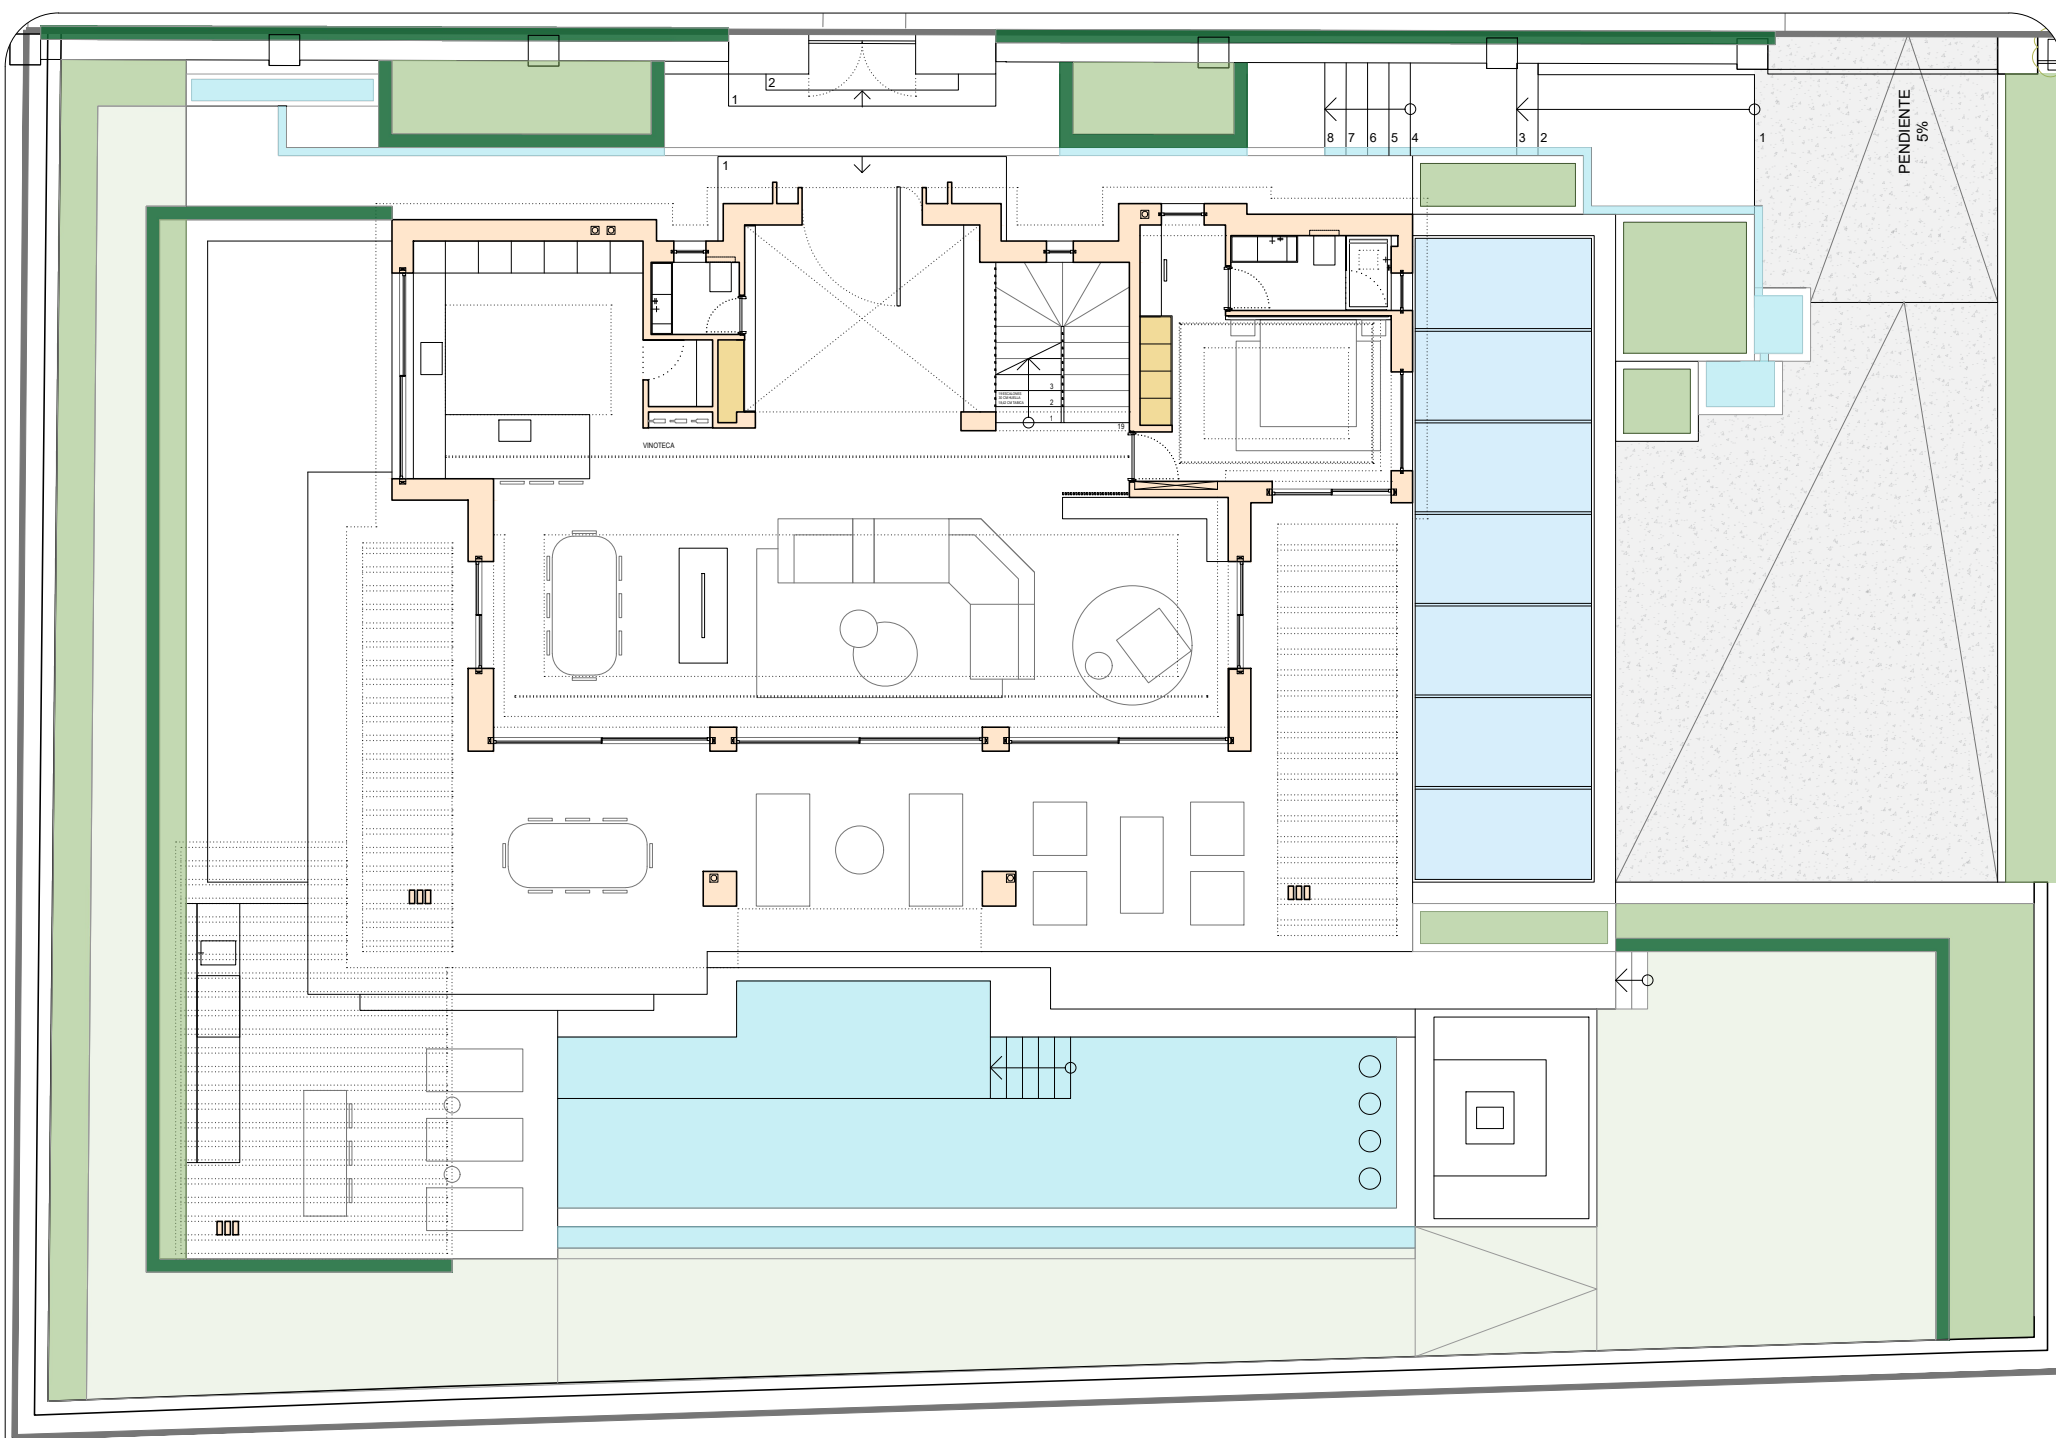


PLANTA BAJA  
GROUND FLOOR



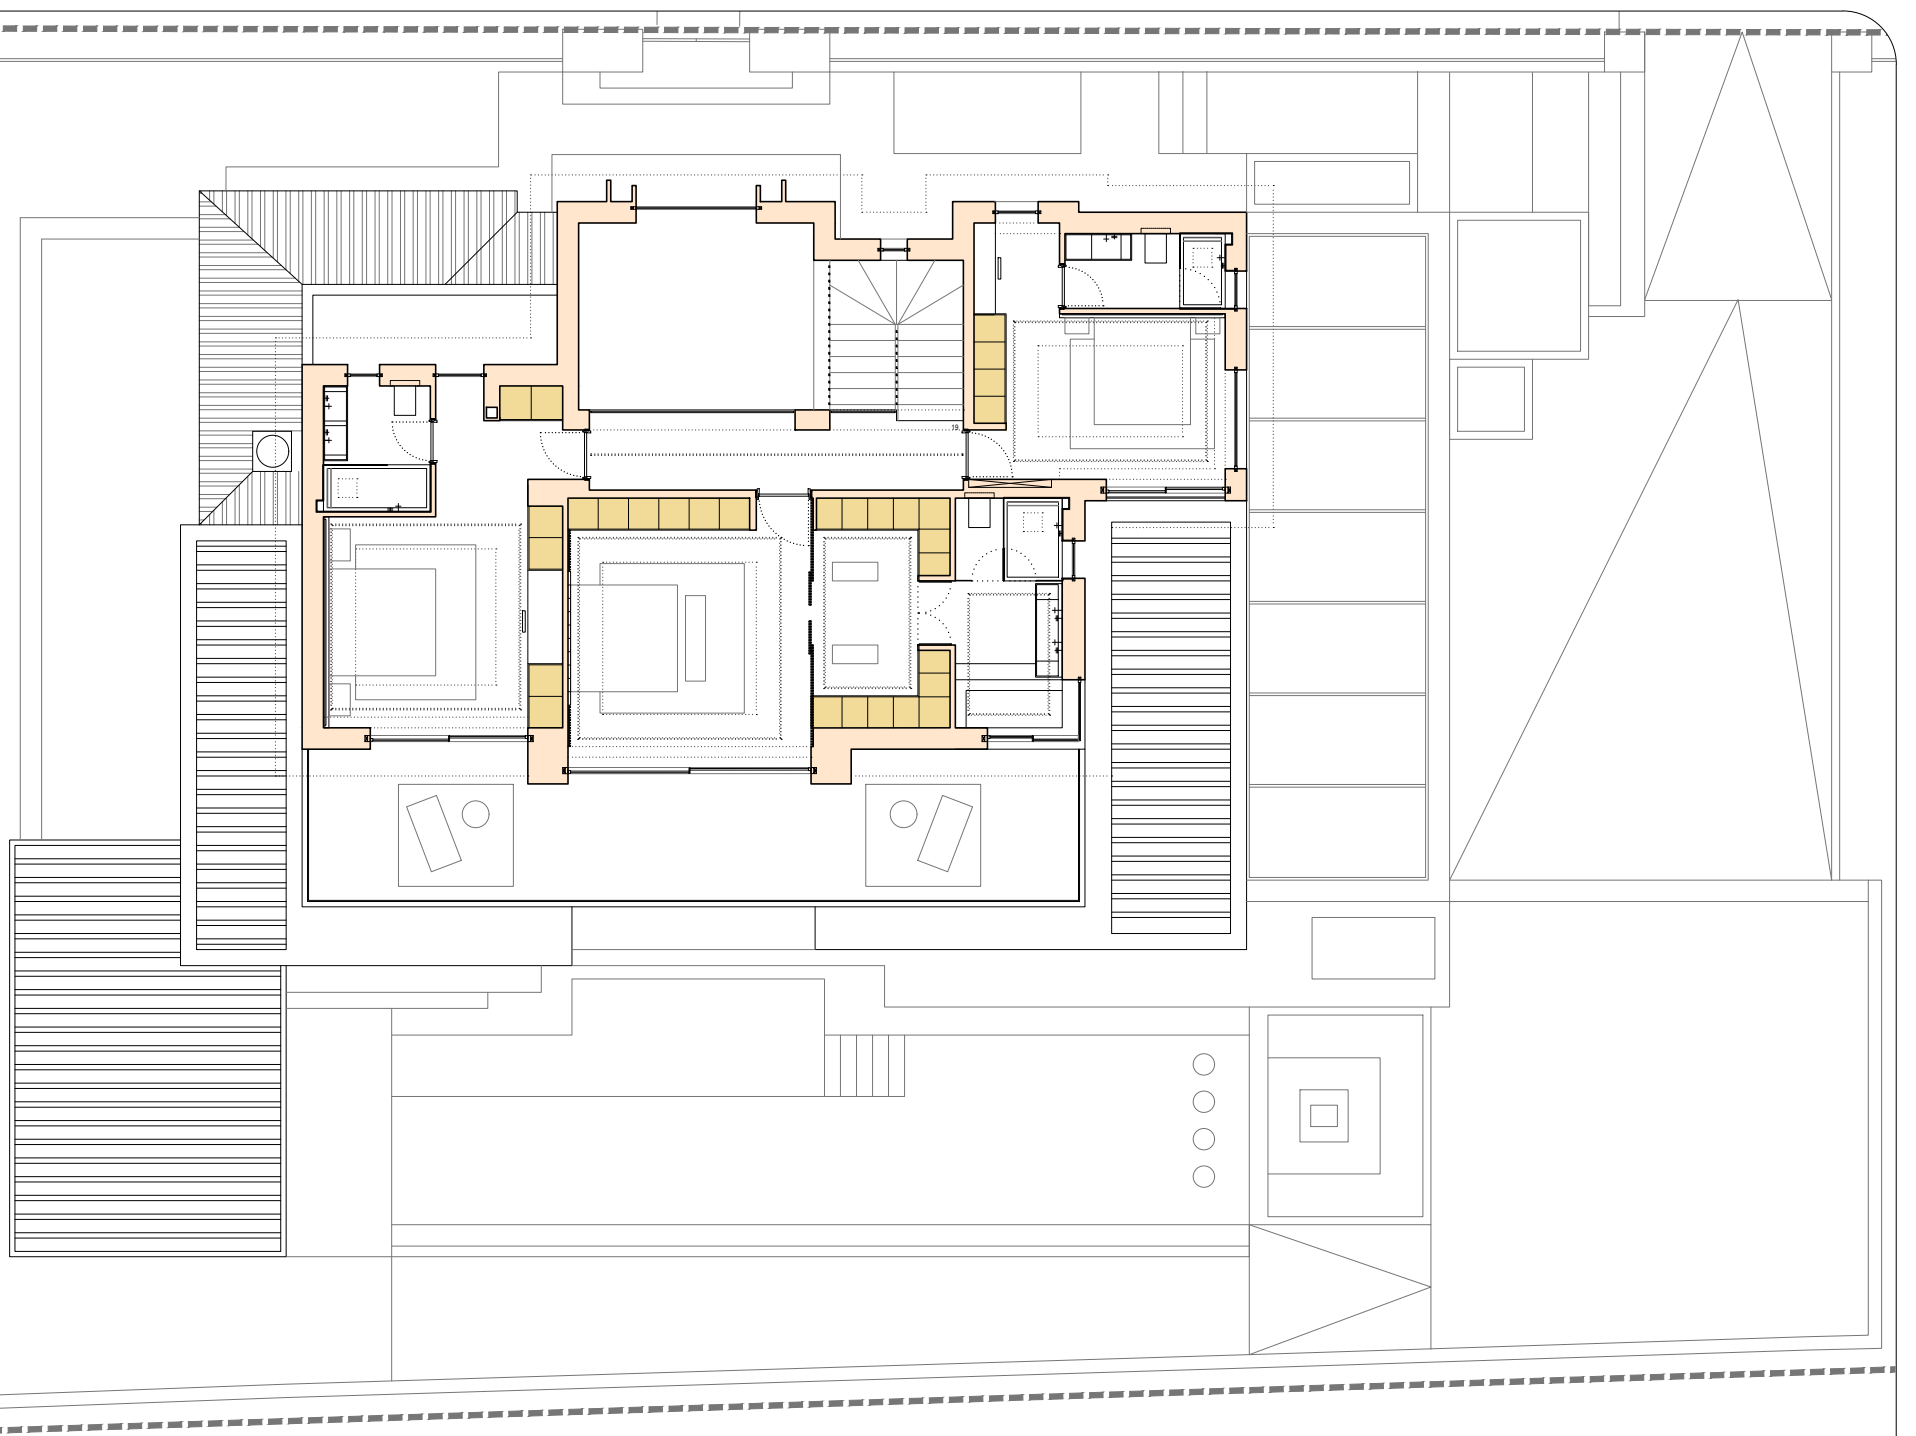

PLANTA PRIMERA  
FIRST FLOOR



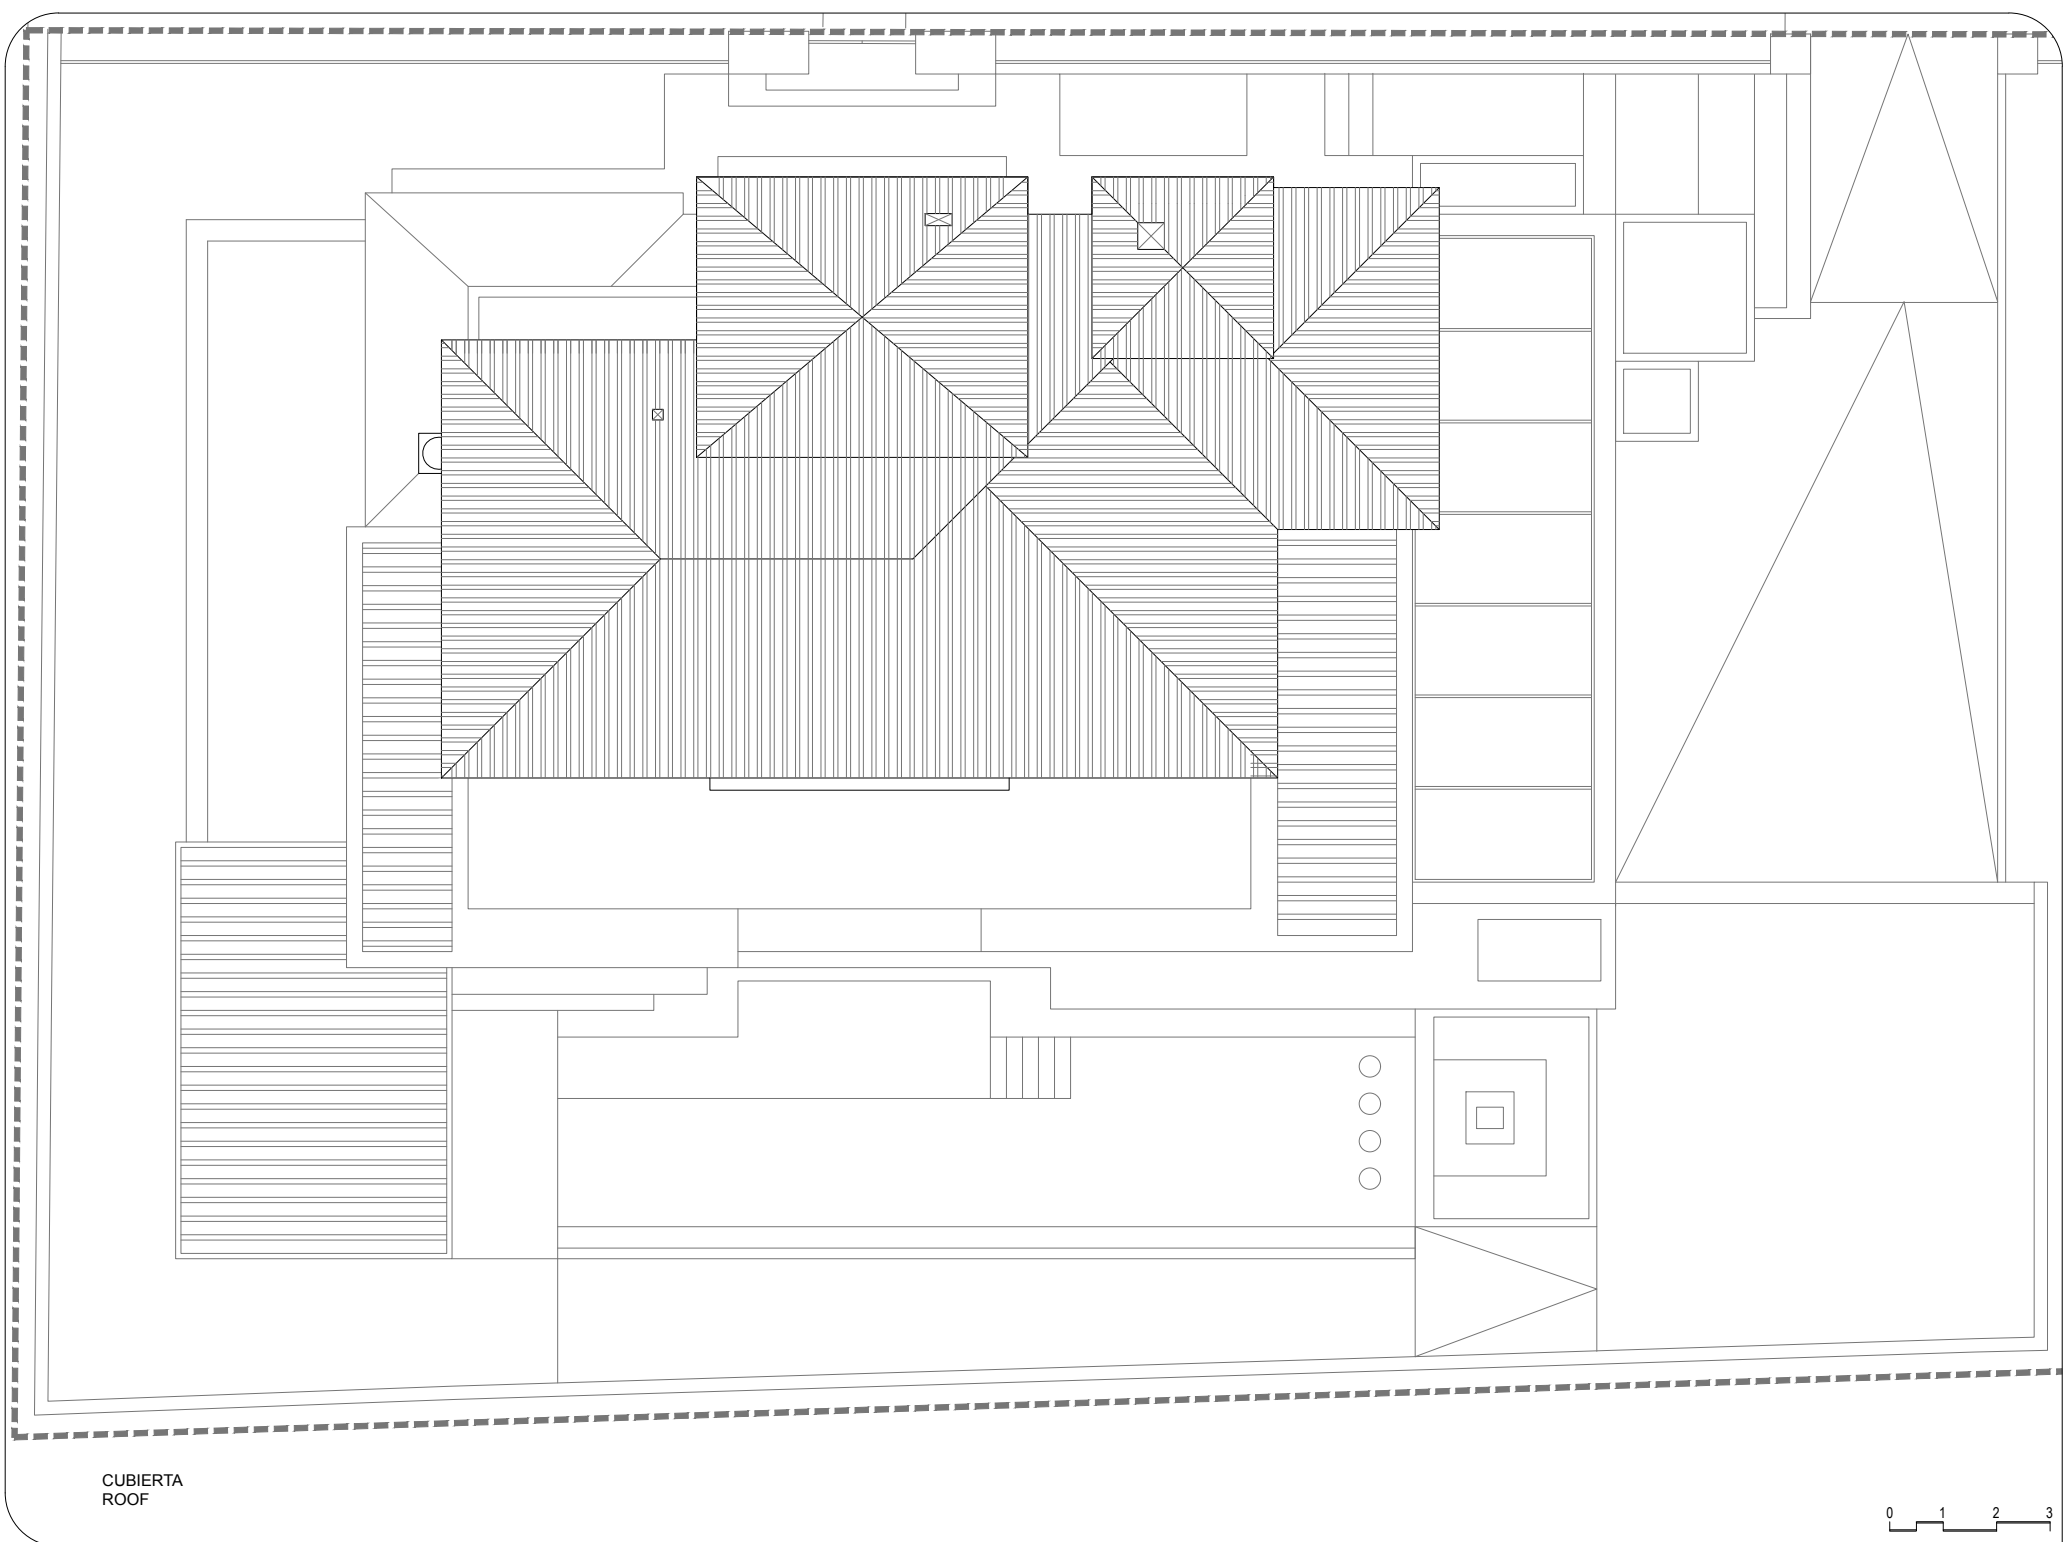

CUBIERTA  
ROOF

